




END ELEVATION

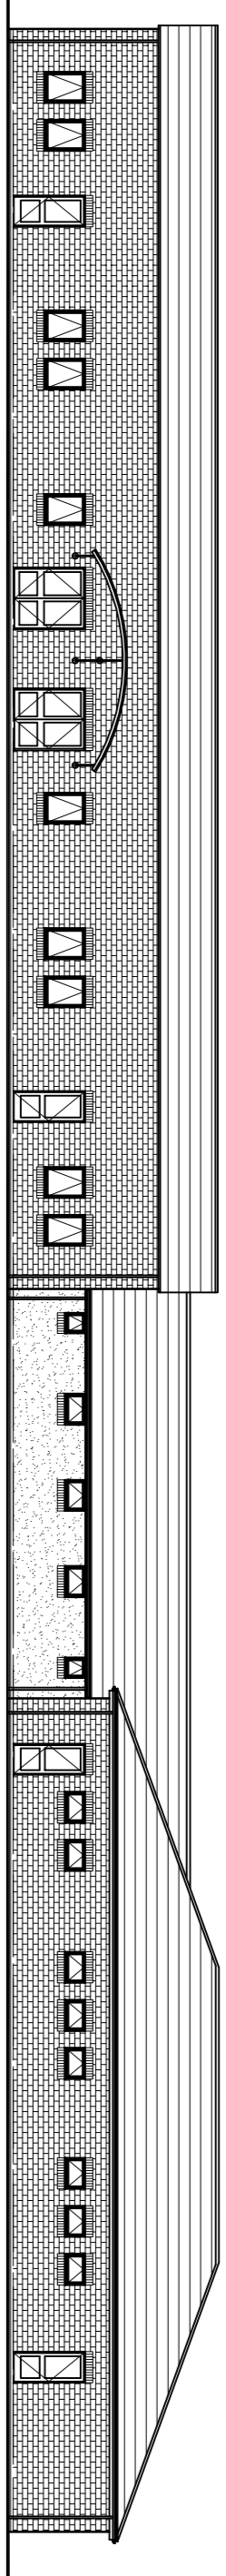

FRONT ELEVATION (facing main school building)

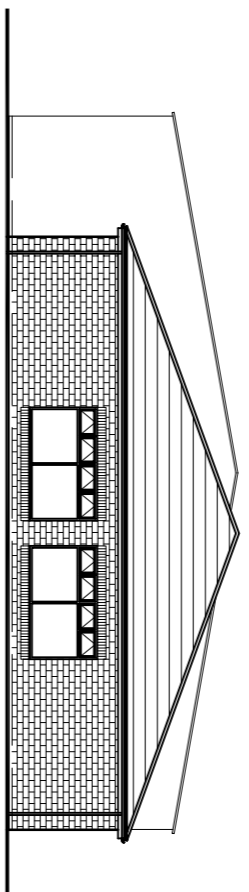


END ELEVATION (Swimming pool end)

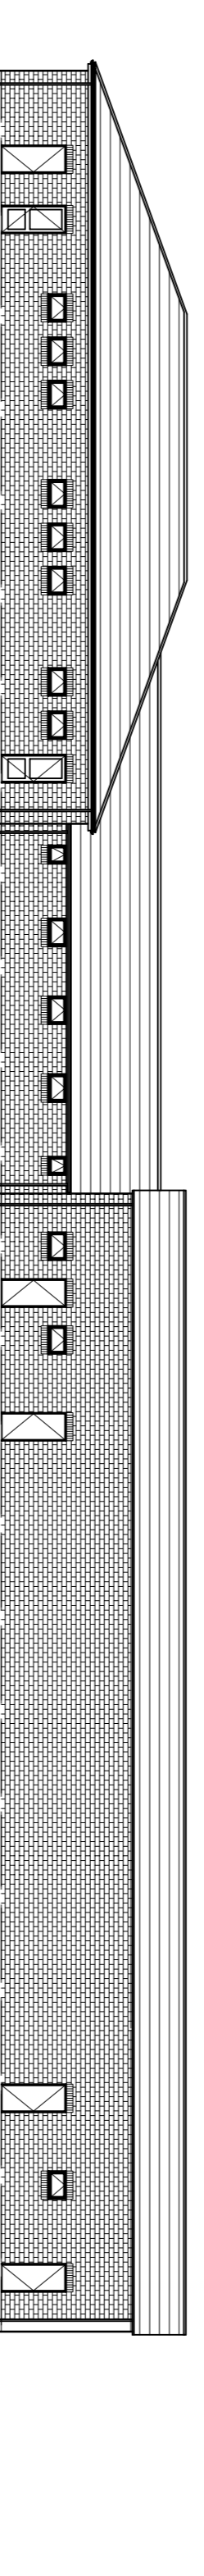

REAR ELEVATION (facing sports field)

- Finishes Schedule
- Roof tiles: Bold roll tiles colour: Slate Grey
 - Facing Brickwork: colour: TBA
 - Render: colour: Cream
 - Windows: colour: White
 - Fascia: colour: White
 - Rainwater Goods: Half round gutters and downpipes. colour: Black

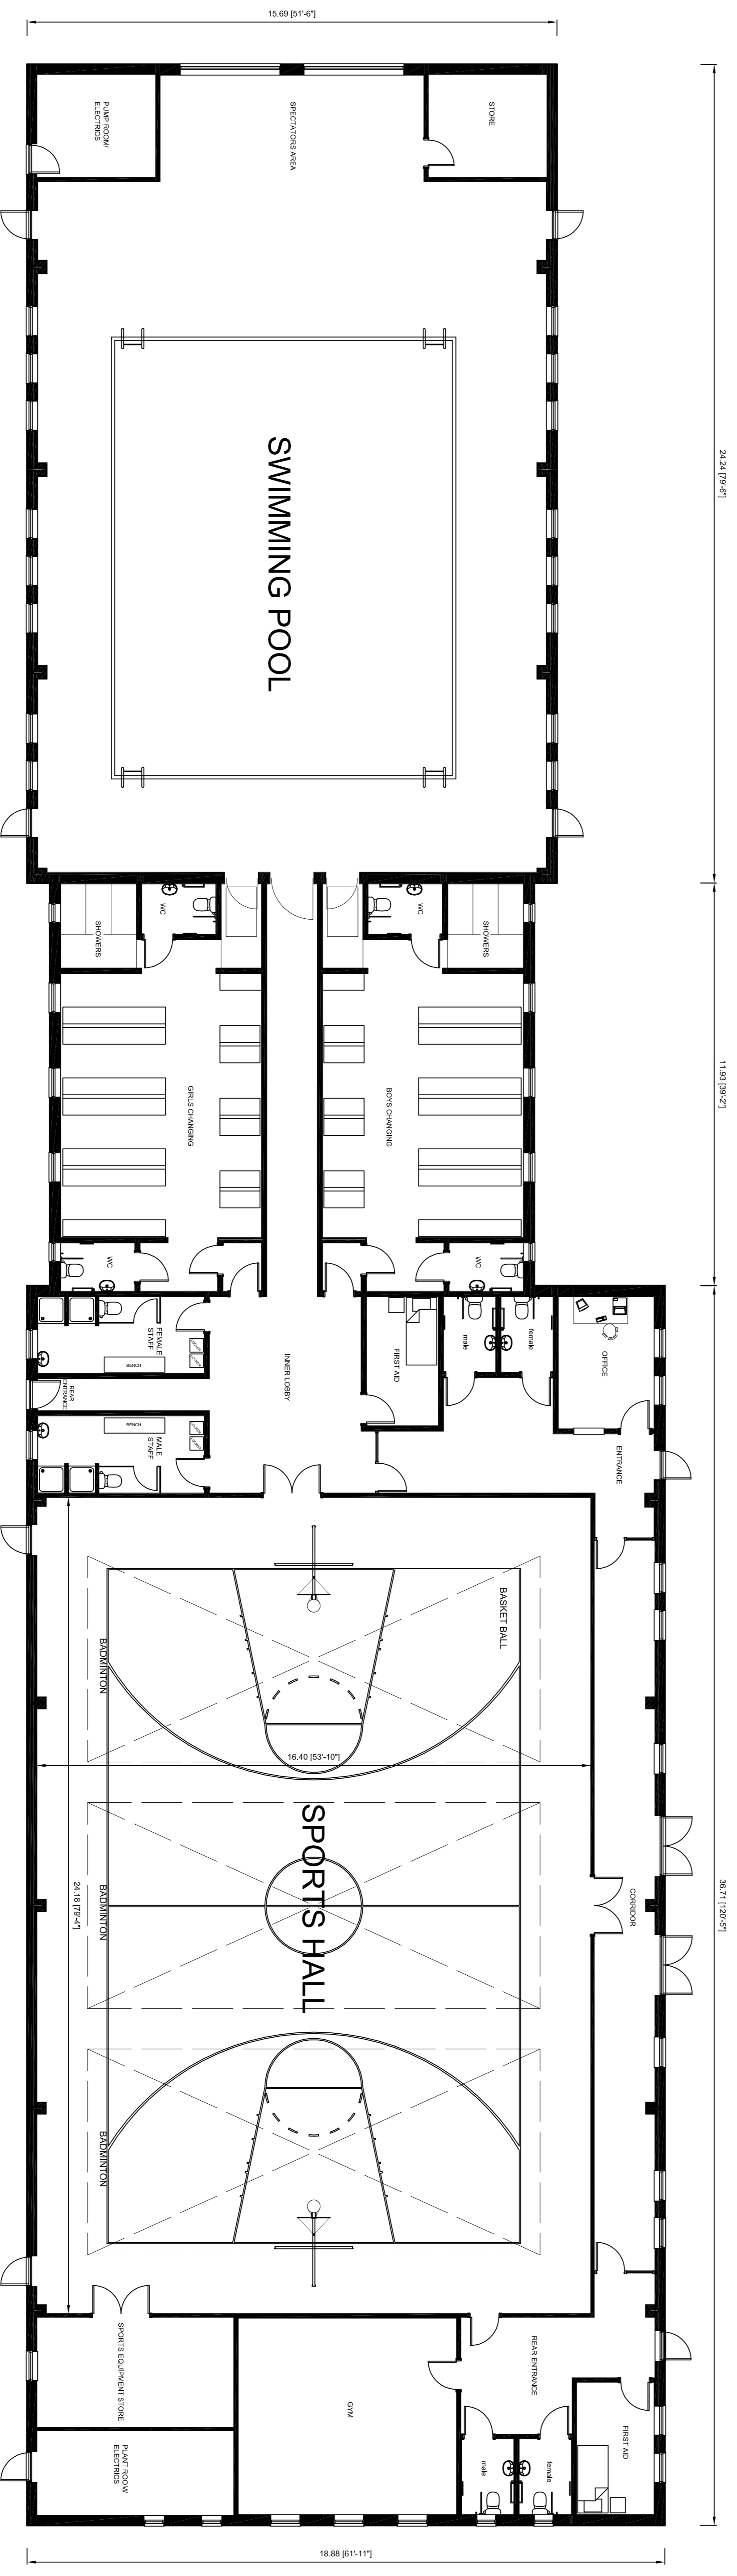

PROPOSED FLOOR PLAN

Revisions:

Job reference:

**PROPOSED NEW SPORTS HALL at
 OVERSTONE PARK SCHOOL, OVERSTONE PARK, NORTHAMPTON.**

Client

Mr & Mrs Brown

Scale:

1:200

Rev:

date:

Oct 06

drawing No:

Sports/P01